



PLUNKETT RAYSICH  
ARCHITECTS, LLP

# MDN DEVELOPMENT - ASC PROTOTYPE




KEY PLAN

## LEGEND


- 1.1 = 10'-0" X 20'-0" (1X)
- 1.2 = 13'-10" X 34'-0" (1X)
- 1.3 - 1.12 = 13'-10" X 40'-0" (10X)
- 1.13 - 1.20 = 13'-10" X 36'-2" (8X)
- F.1 = 13'-10" X 27'-8" (1X)
- F.2 - F.3 = 13'-10" X 40'-0" (2X)
- F.4 - F.5 = 13'-10" X 36'-2" (2X)

## 10,194 SF NEW MODULAR BUILDING

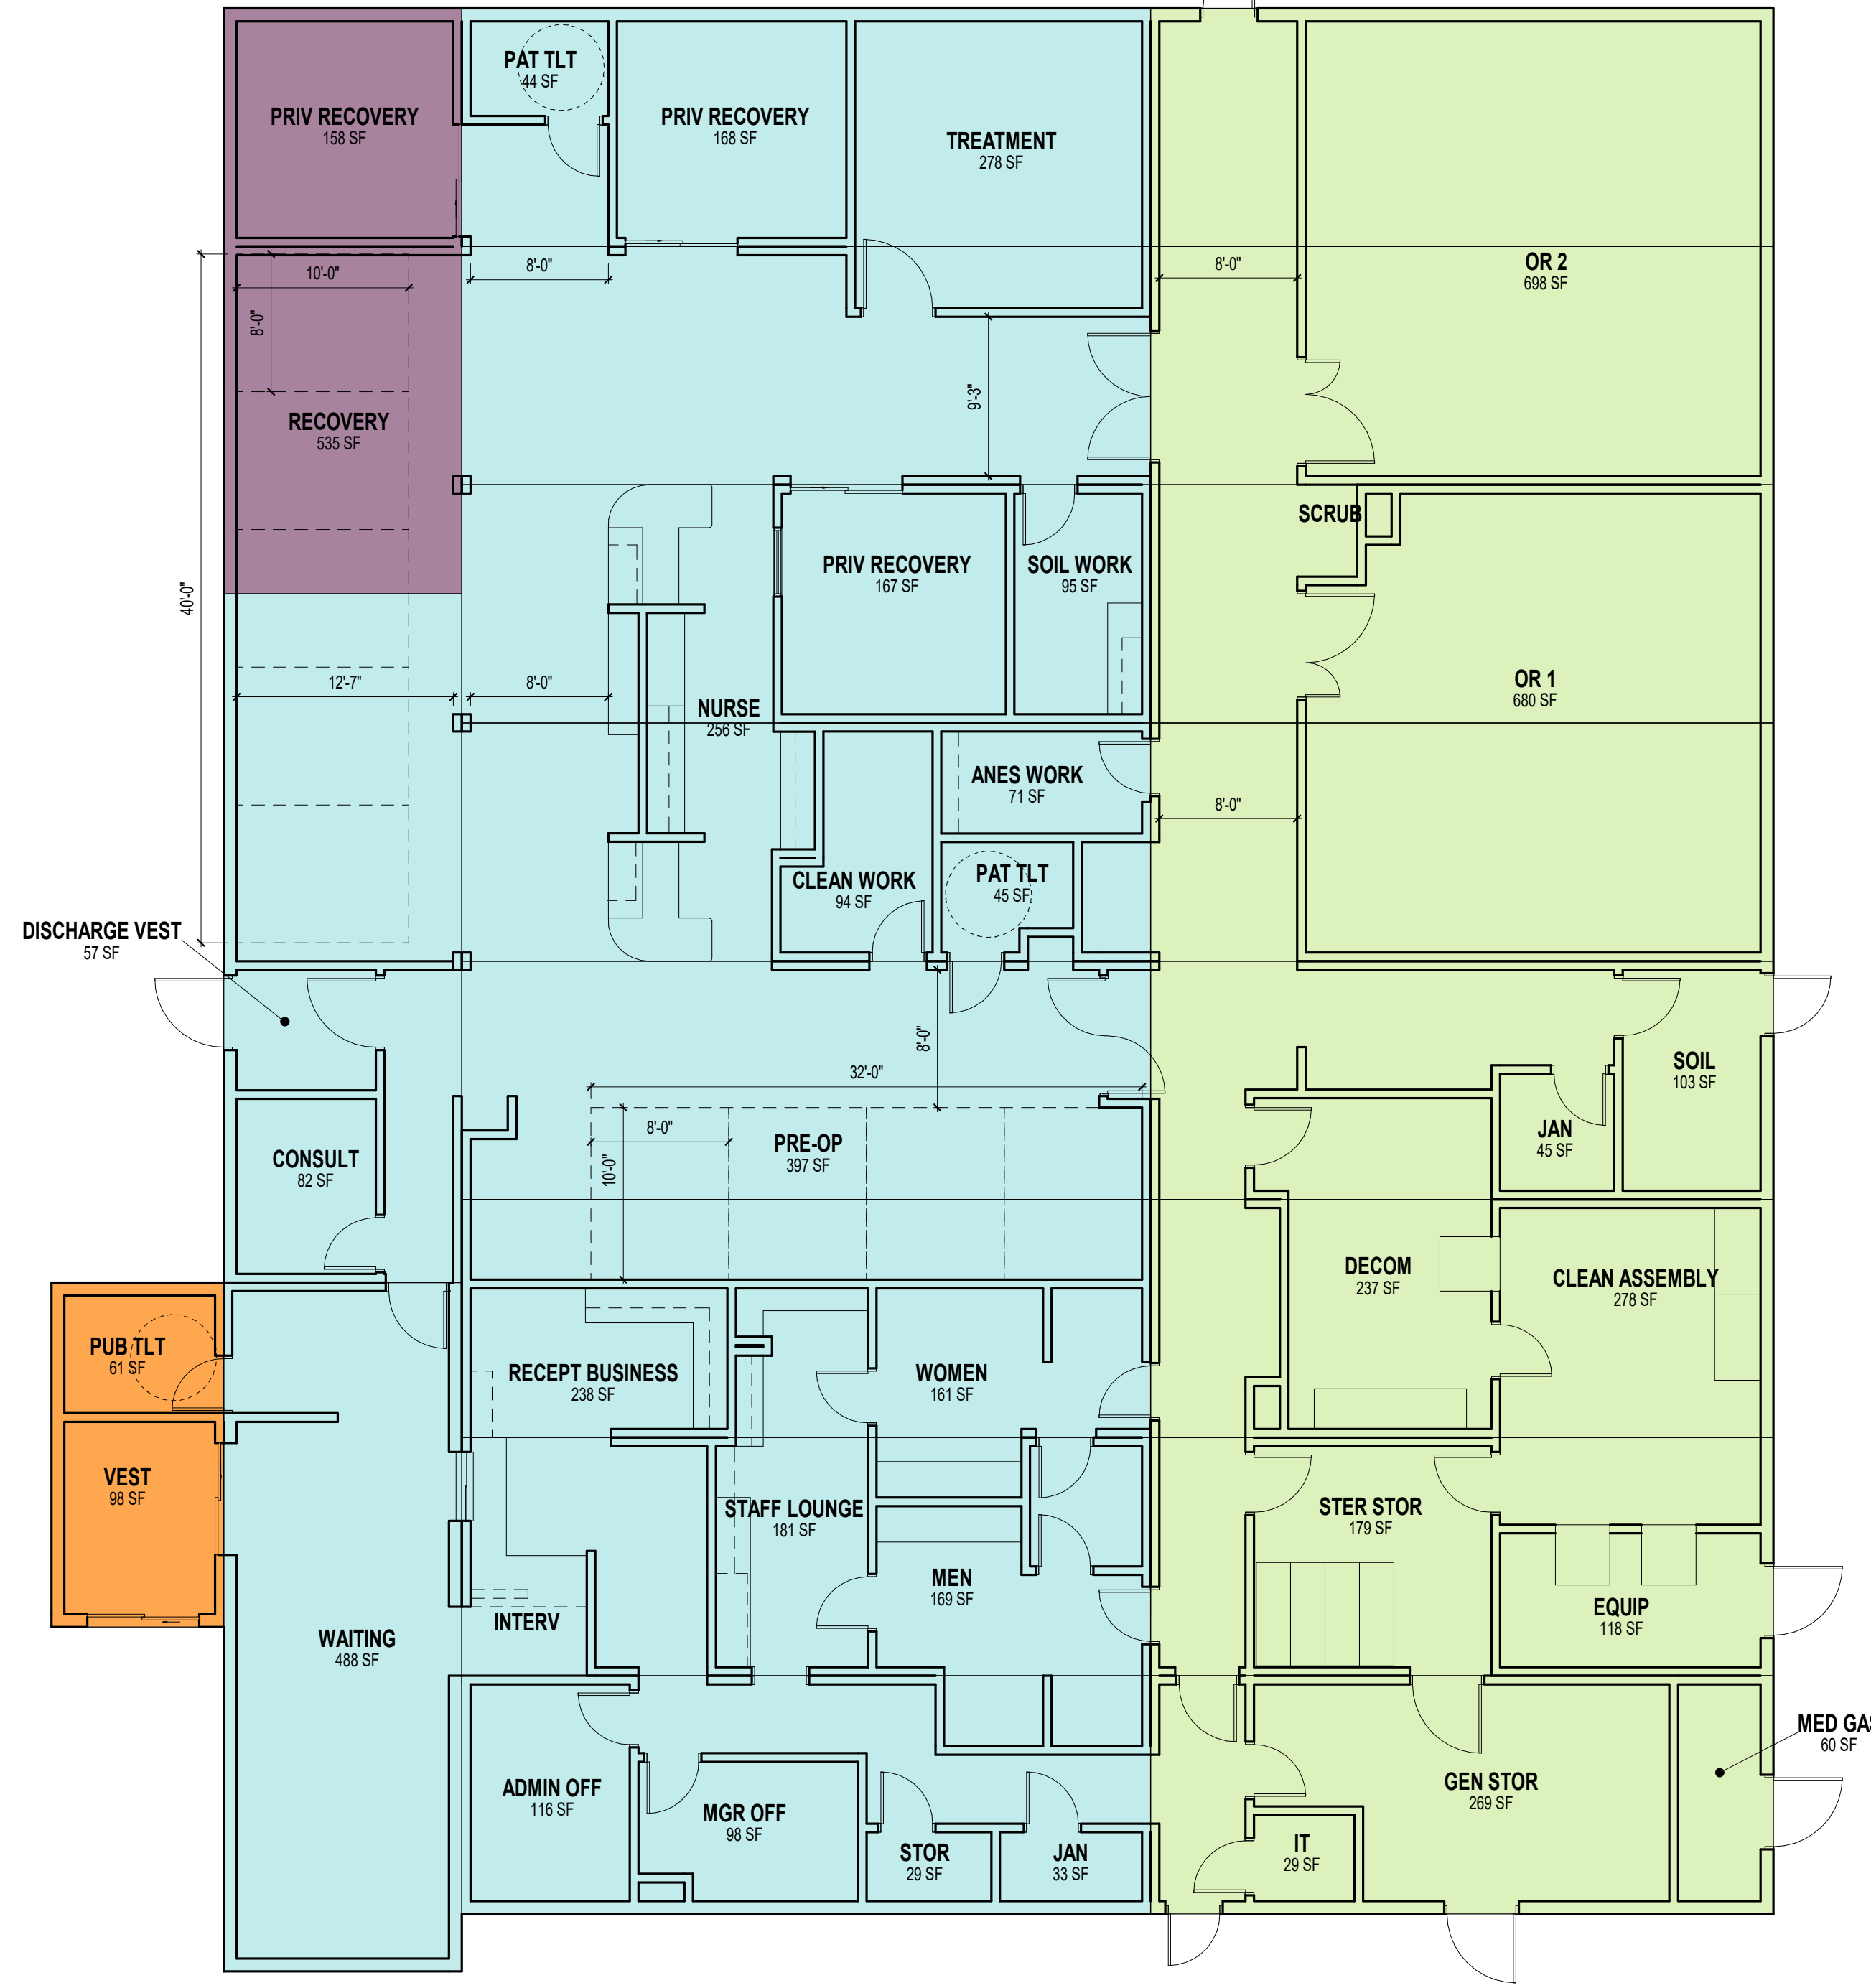

NORTH  
FLOOR PLAN - PROPOSED  
1/8" = 1'-0"

## 2,490 SF FUTURE EXPANSION ADDITION

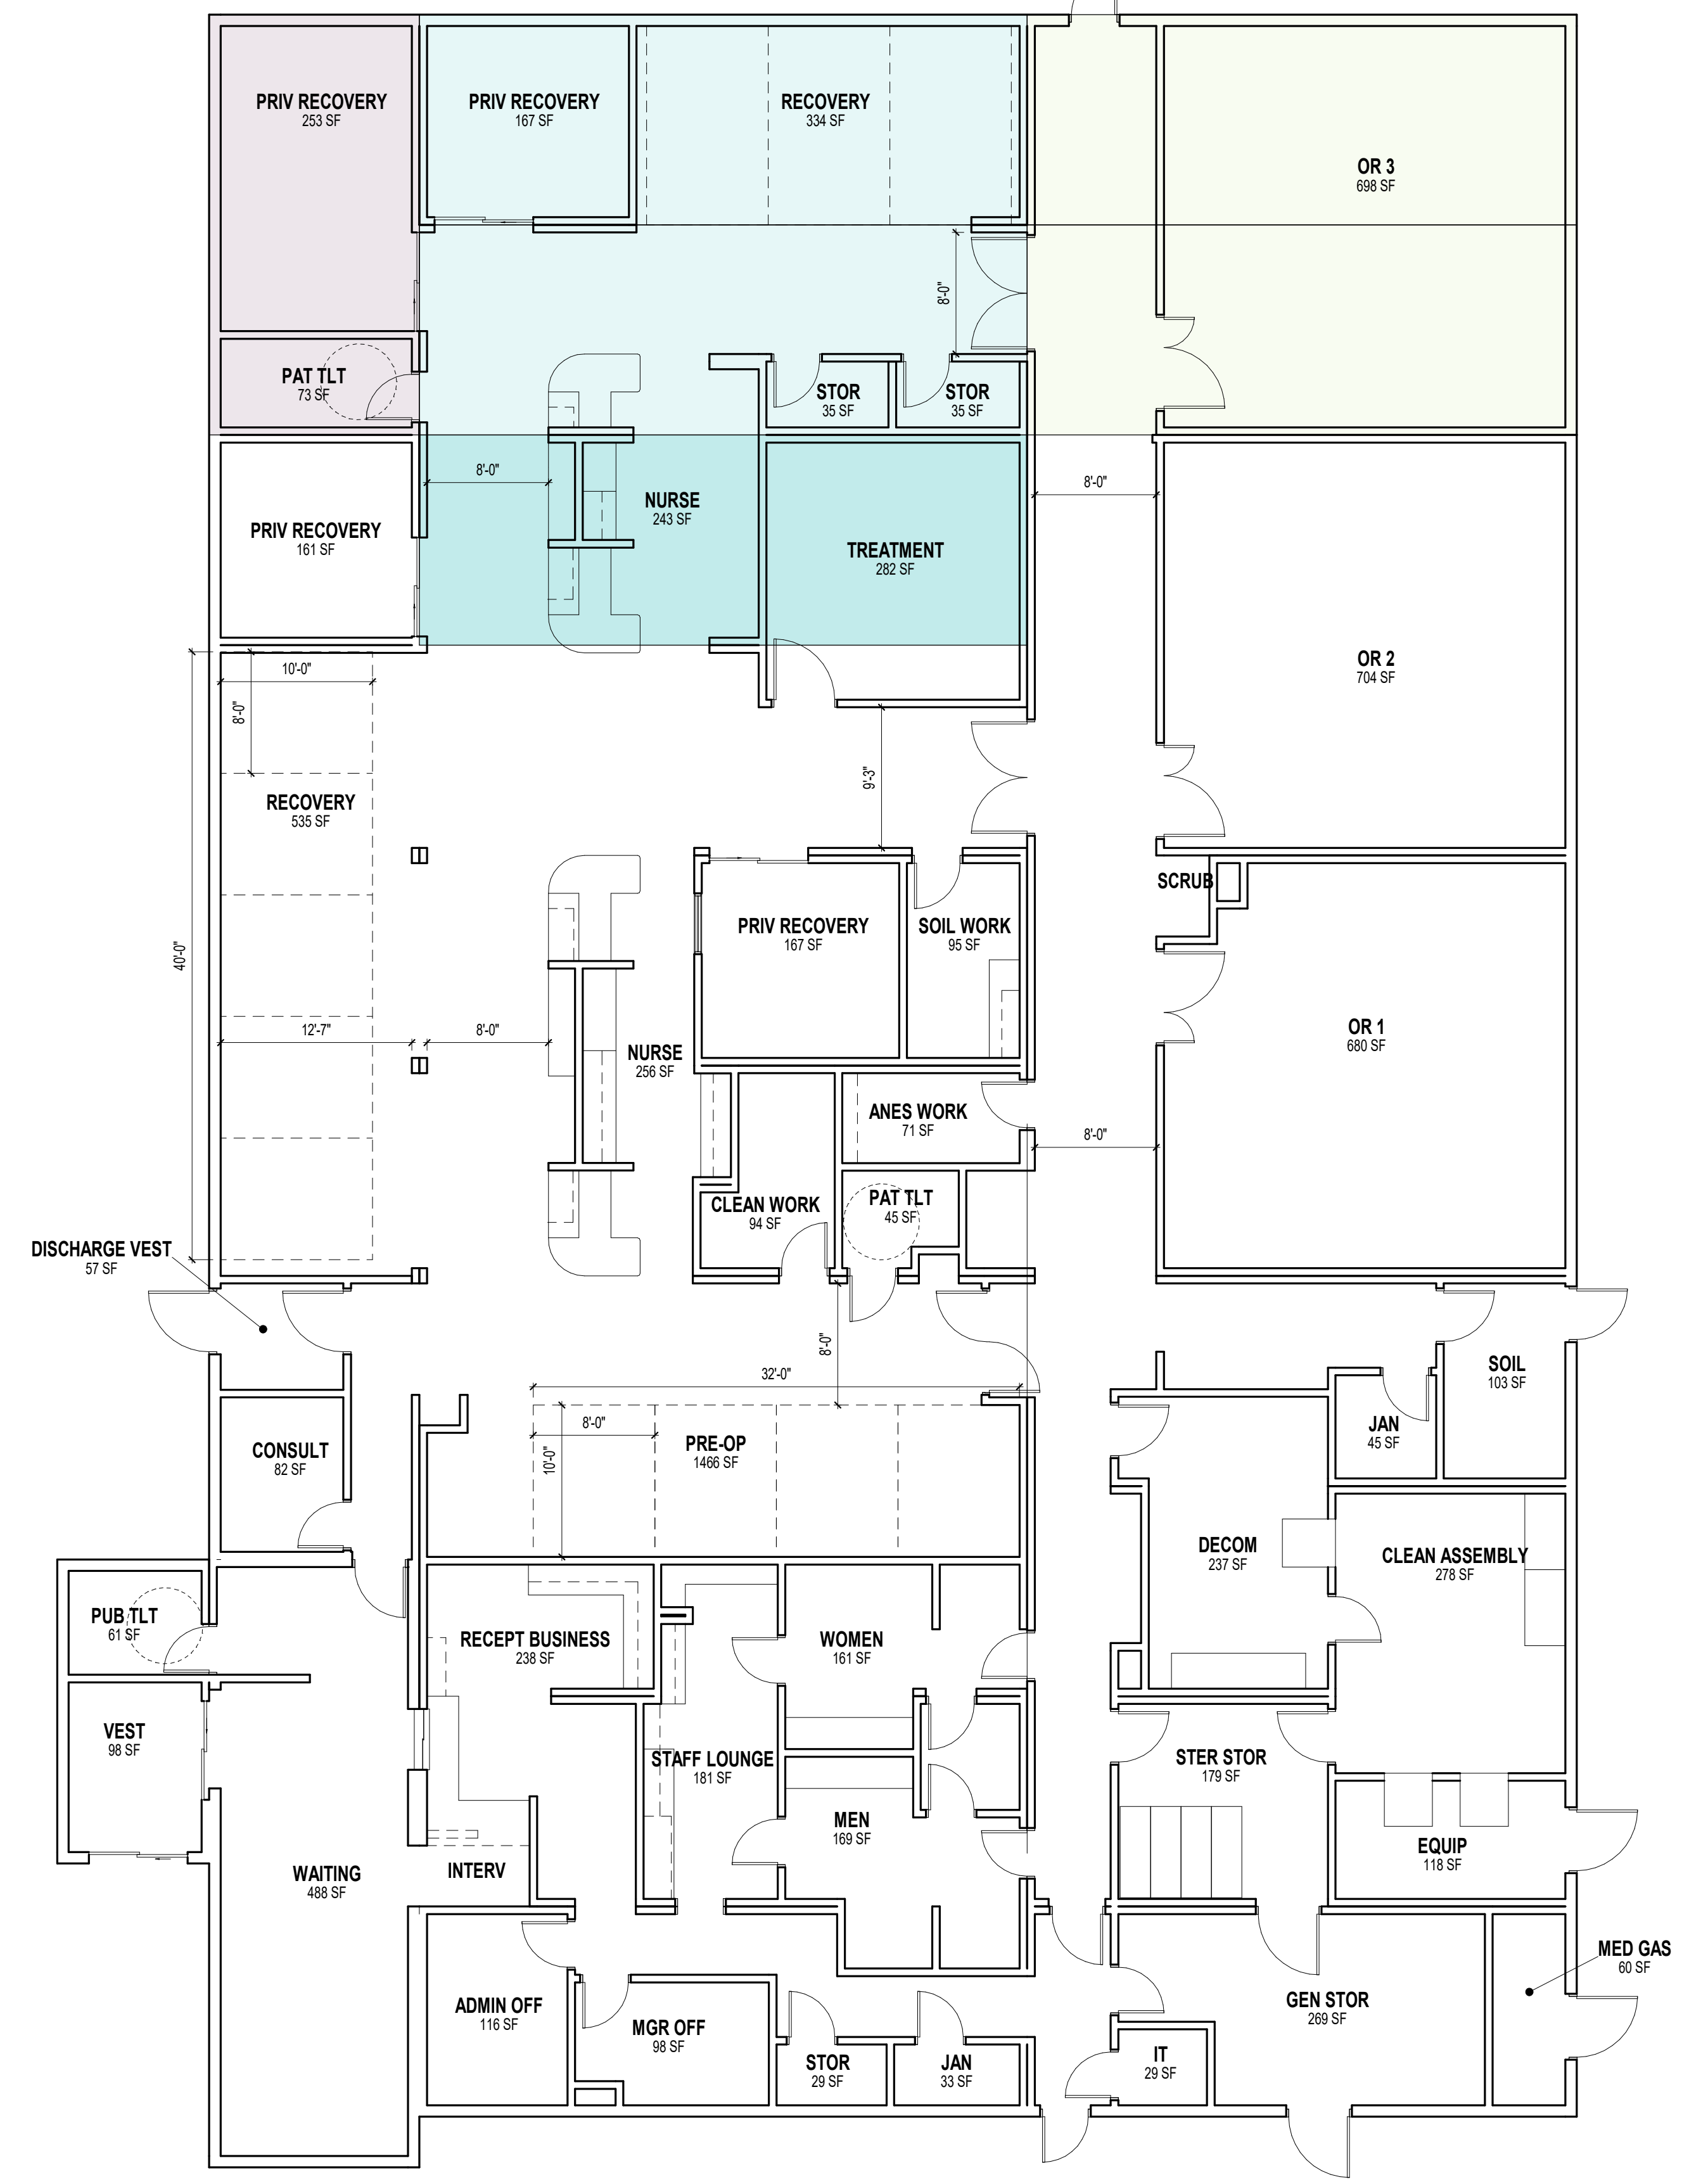

NORTH  
FLOOR PLAN - PROPOSED FUTURE EXPANSION  
1/8" = 1'-0"